


4 WALL SECTION
SCALE:

1" = 1'-0"

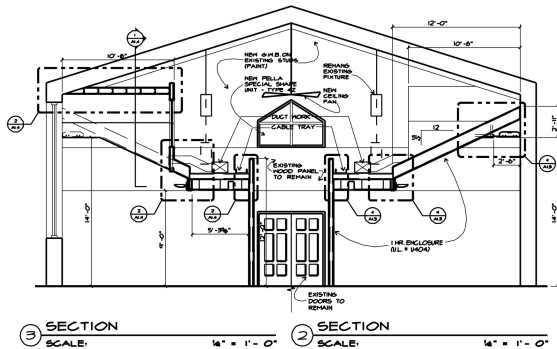


3 SECTION
SCALE:

2 SECTION
SCALE:


1/4" = 1'-0"

1/4" = 1'-0"

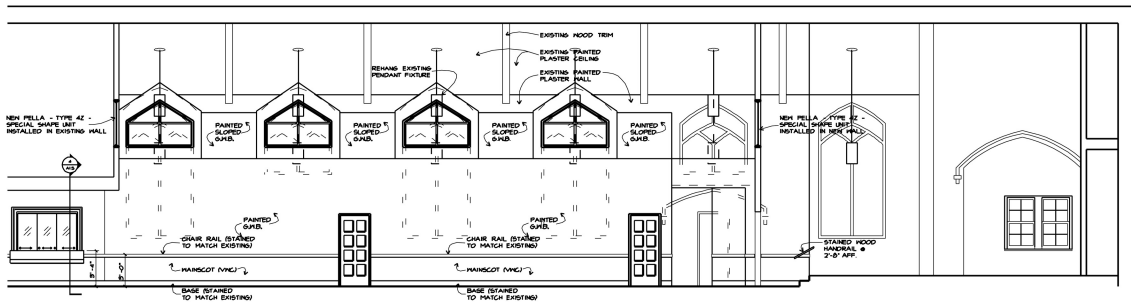

1 SECTION
SCALE:

1/4" = 1'-0"

 

THE ARCHITECTURAL GROUP
ARCHITECTS

188 N. MAIN STREET
DAYTON, OHIO
45403-1700
TEL: (937)223-0884
FAX: (937)223-0888

© 2008 THE ARCHITECTURAL GROUP
ALL RIGHTS RESERVED. NO PART OF THIS DOCUMENT
MAY BE REPRODUCED OR TRANSMITTED IN ANY FORM
OR BY ANY MEANS, ELECTRONIC OR MECHANICAL,
INCLUDING PHOTOCOPYING, RECORDING, OR BY
ANY INFORMATION STORAGE AND RETRIEVAL SYSTEM.

NEW CLASSROOMS FOR
RICHARD ALLEN ACADEMY
700 HECK AVE.
DAYTON, OHIO 45408

CONTRACT NUMBER
00000
REVISION DATES
APR 30, 2008

DATE:
08 JAN 2008
SHEET TITLE:
SECTIONS

SHEET NO.
A13